




1 ENLARGED (E) CLASSROOM PLAN
3/32" = 1'-0"

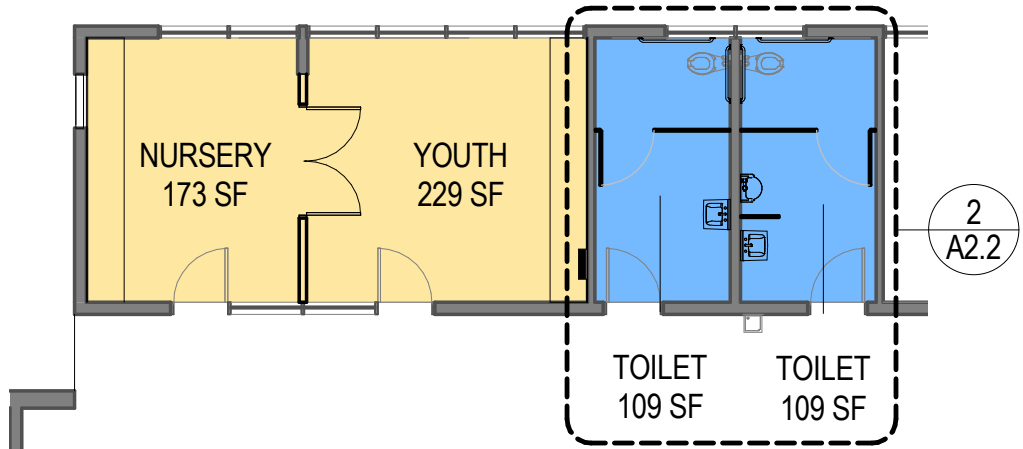


2 ENLARGED CLASSROOM PLAN
3/32" = 1'-0"

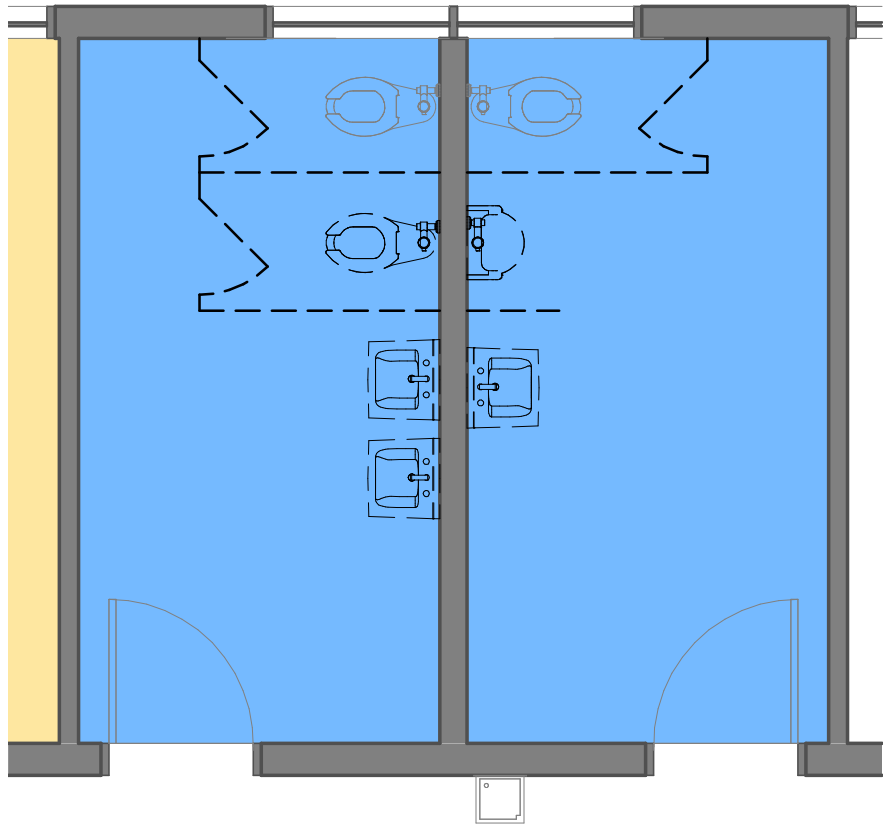


1 FLOOR PLAN - EXISTING TOILETS
1/4" = 1'-0"

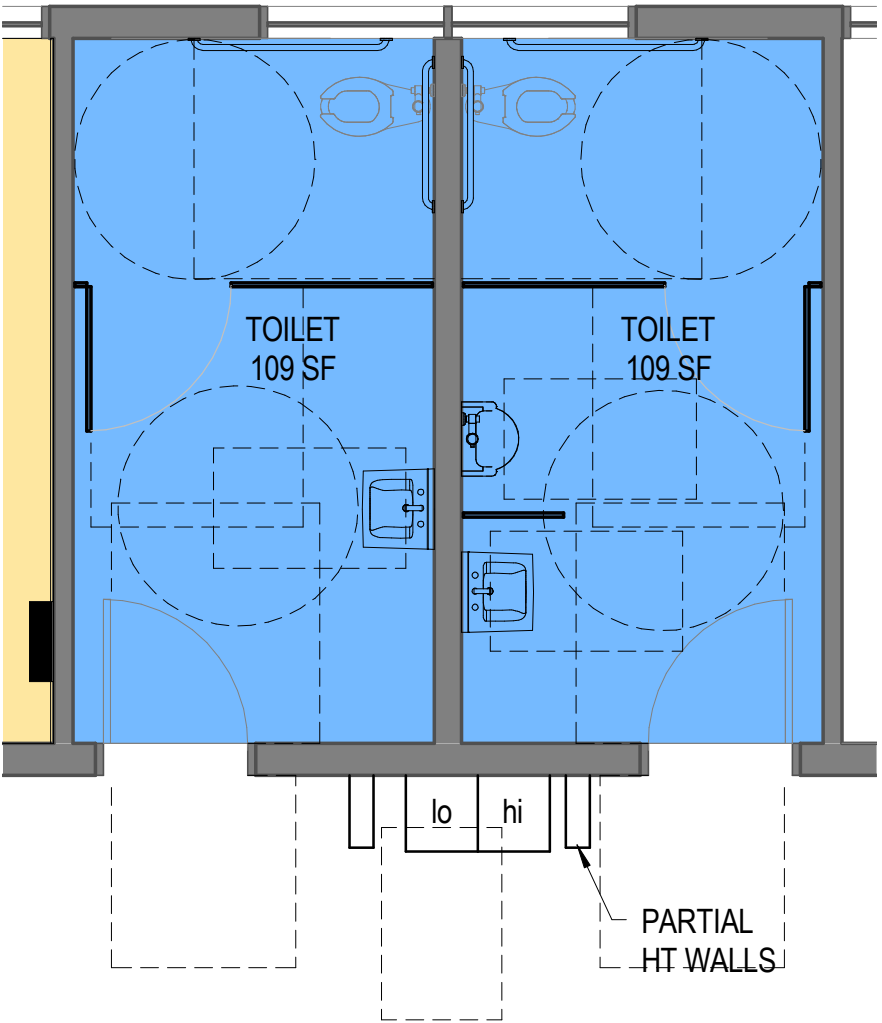

2 FLOOR PLAN - PROPOSED TOILETS
1/4" = 1'-0"

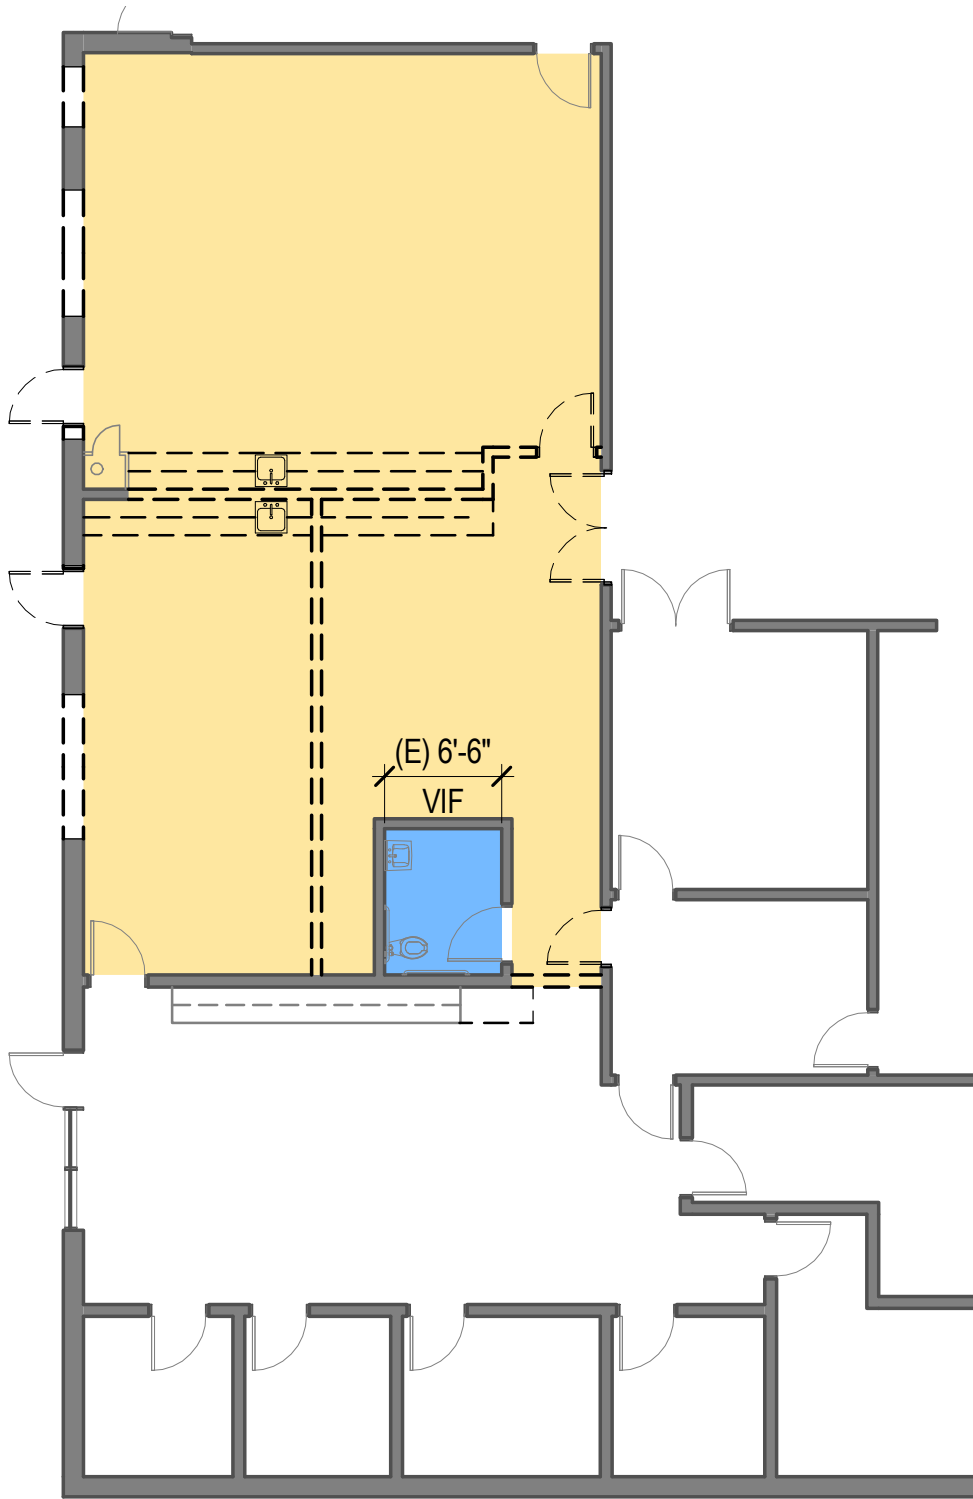

1 ENLARGED (E) MP PLAN
3/32" = 1'-0"

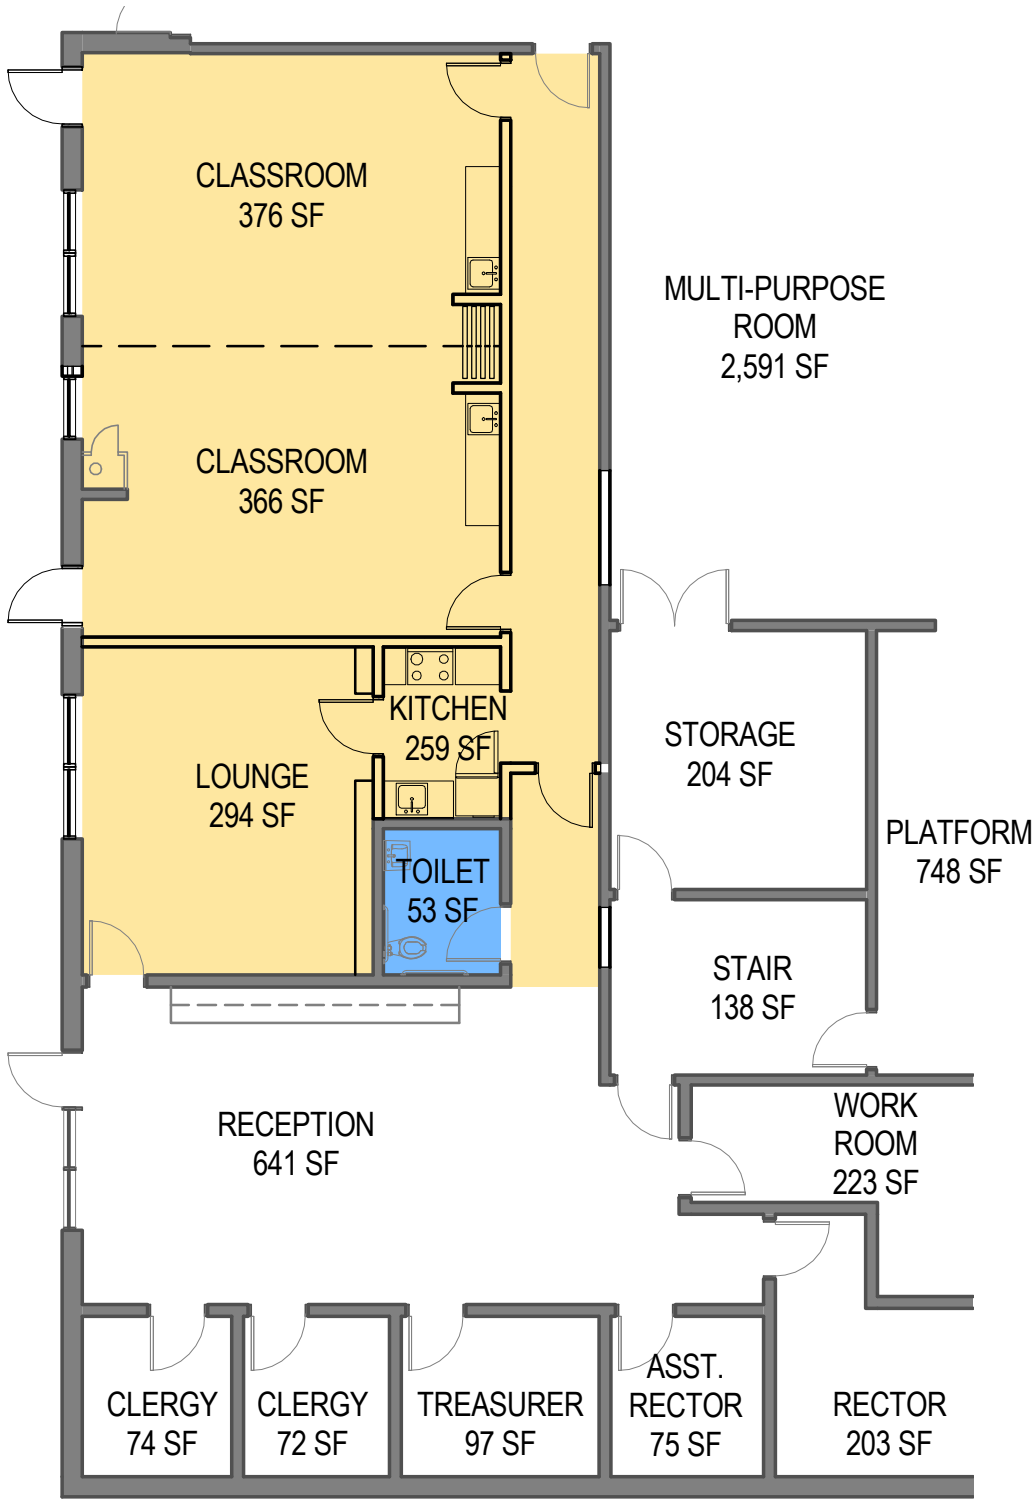

2 ENLARGED MP PLAN
3/32" = 1'-0"